
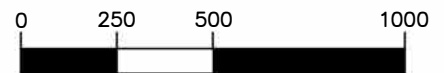
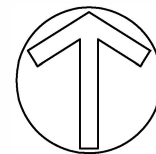


EXHIBIT

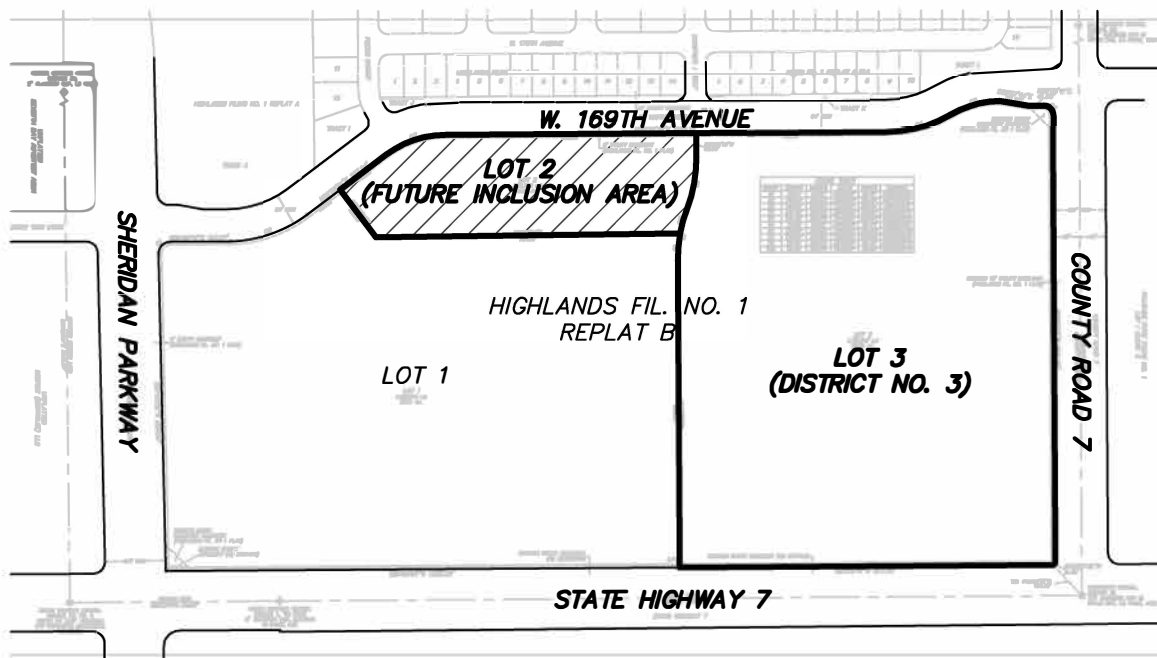

1 inch = 500 ft.

NOTE: THIS IS NOT A LAND SURVEY PLAT OR AN IMPROVEMENT SURVEY PLAT.
THIS EXHIBIT IS ONLY INTENDED TO DEPICT THE ACCOMPANYING DESCRIPTION.

**HIGHLANDS METROPOLITAN DISTRICT NO. 3
DISTRICT BOUNDARY MAP
BROOMFIELD, COLORADO**

HURST
CIVIL ENGINEERING
PLANNING
SURVEYING

2500 Broadway, Suite B
Boulder, CO 80304
303.449.9105
www.hurst-assoc.com

SCALE	HOR. 1"=500'
	VERT. N/A
DESIGN/APPR.	
DRAWN BY	BO
DATE	04/25/16
SHEET	1 OF 1

FILE G:\22991\SURVEY\LEGAL\HIGHLANDS METRO DIST 3 EXHIBIT