

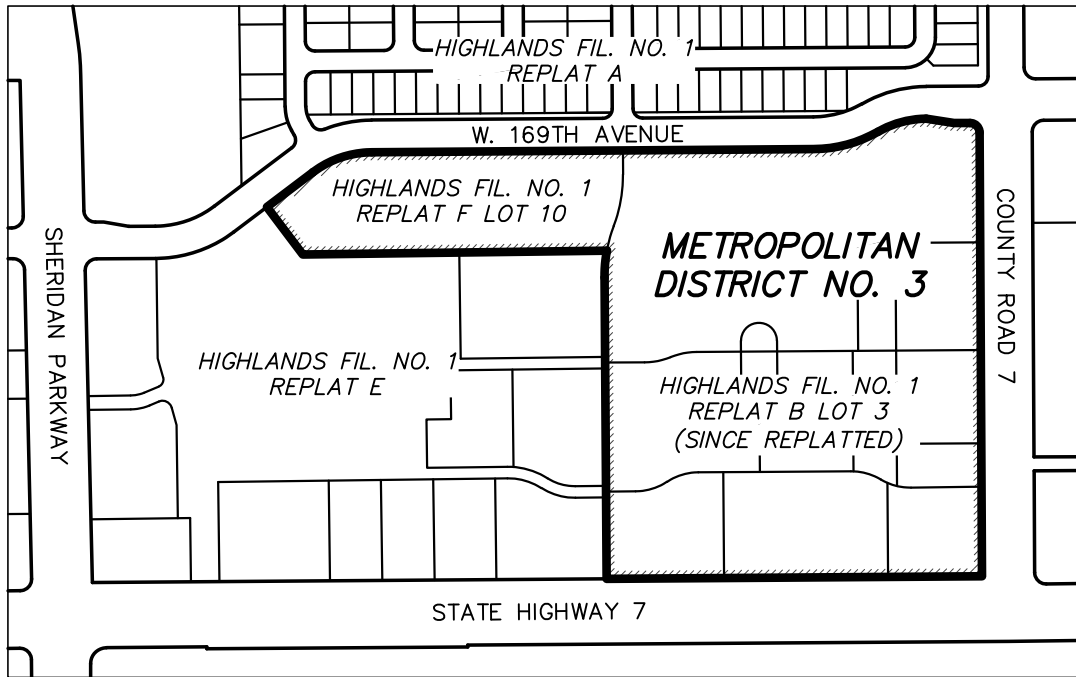


EXHIBIT

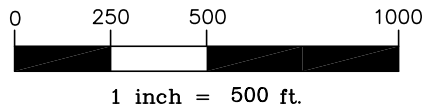

BOUNDARY BASED ON ORDER AND DECREES RECORDED 01/17/2017 AT RECEPTION NO. 2017000556 AND 08/20/2021 AT RECEPTION NO. 2021015544.

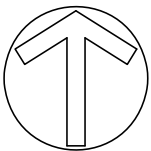

NOTE: THIS IS NOT A LAND SURVEY PLAT OR AN IMPROVEMENT SURVEY PLAT. THIS EXHIBIT IS ONLY INTENDED TO DEPICT THE ACCOMPANYING DESCRIPTION.

**HIGHLANDS METROPOLITAN DISTRICT NO. 3
BOUNDARY MAP
BROOMFIELD, COLORADO**

HURST
CIVIL ENGINEERING
PLANNING
SURVEYING

1265 S Public Road, Suite B
Lafayette, CO 80026
303.449.9105
www.hurst-assoc.com

SCALE	HOR. 1"=500'
	VERT. N/A
DESIGN/APPR.	
DRAWN BY	BO
DATE	09/07/21
SHEET	1 OF 1

FILE G:\22991\SURVEY\LEGAL\HIGHLANDS METRO DIST 3 EXHIBIT